


RELEVEU SPATIU COMERCIAL

Scara 1:100

Nr. cadastral al terenului	Suprafata totala	Adresa imobilului: Municipiul Pitesti, Mun. Pitesti, str. Fratii Golesti, Cl. PARTER
Cartea Funciara colectiva nr. UAT	UAT	judetul Arges
Cod unitate individuala (U)	CF individuala	Municipiul Pitesti

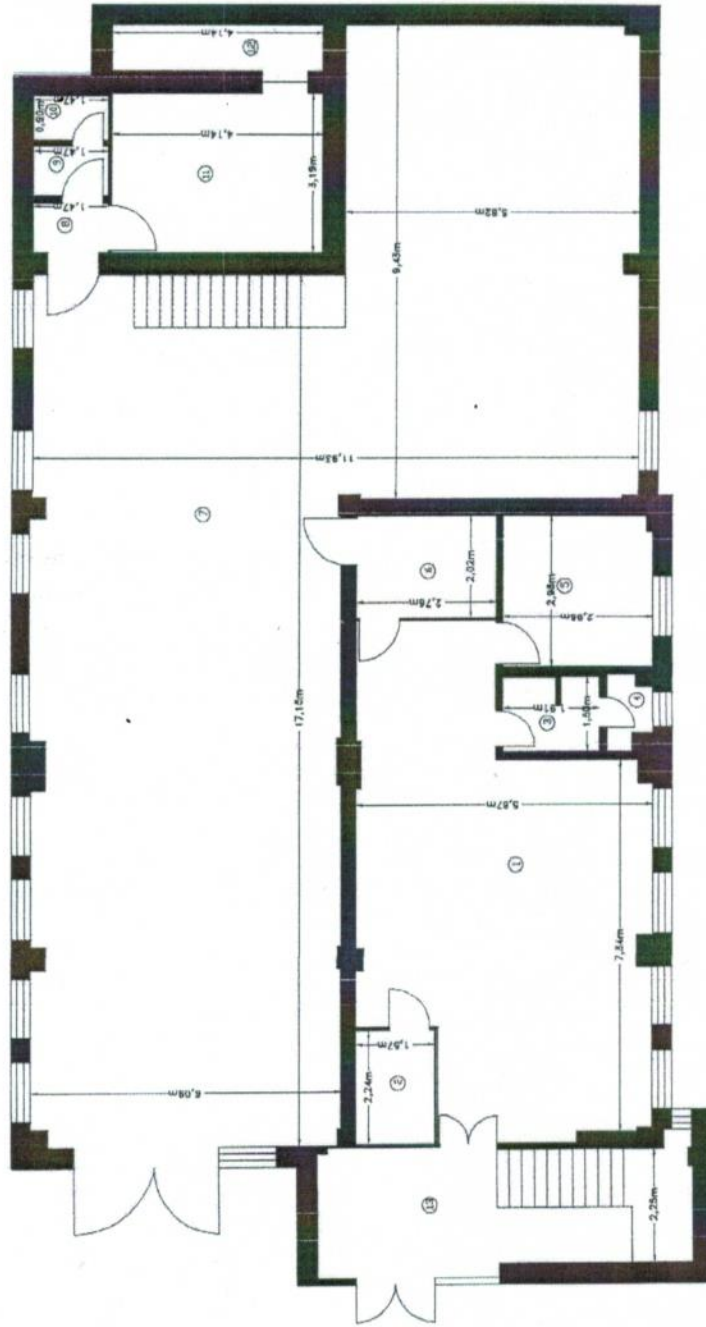


Nr. incaperi	Denumire incaperi	Suprafata utila (mp)
1	Birou	47,27
2	Birou	3,52
3	Grup sanitar	2,79
4	WC	1,15
5	Camera centrala tehnica	8,78
6	Hel.	5,58
7	Depozit	188,44
8	Hel	1,47
9	Grup sanitar	1,44
10	WC	1,32
11	Depozit	13,21
12	Depozit	3,89
13	Suprafata Utila = 248,86mp	
	Casa scarii	17,97
	Suprafata Totala = 266,83 mp	
Executarii,		Data: 28.martie, 2019



RELEVEU SPATIU COMERCIAL

Scara 1:100

Nr. cadastral al terenului	Suprafata totala	Adresa imobilului: Municipiul Pitesti,
		Mun. Pitesti, str. Fratii Golesti, Cl. ETAJ 1
		judetul Arges
Cartea Funciara colectiva nr.	UAT	Municipiul Pitesti
Cod unitate individuala (U)	CF individuala	

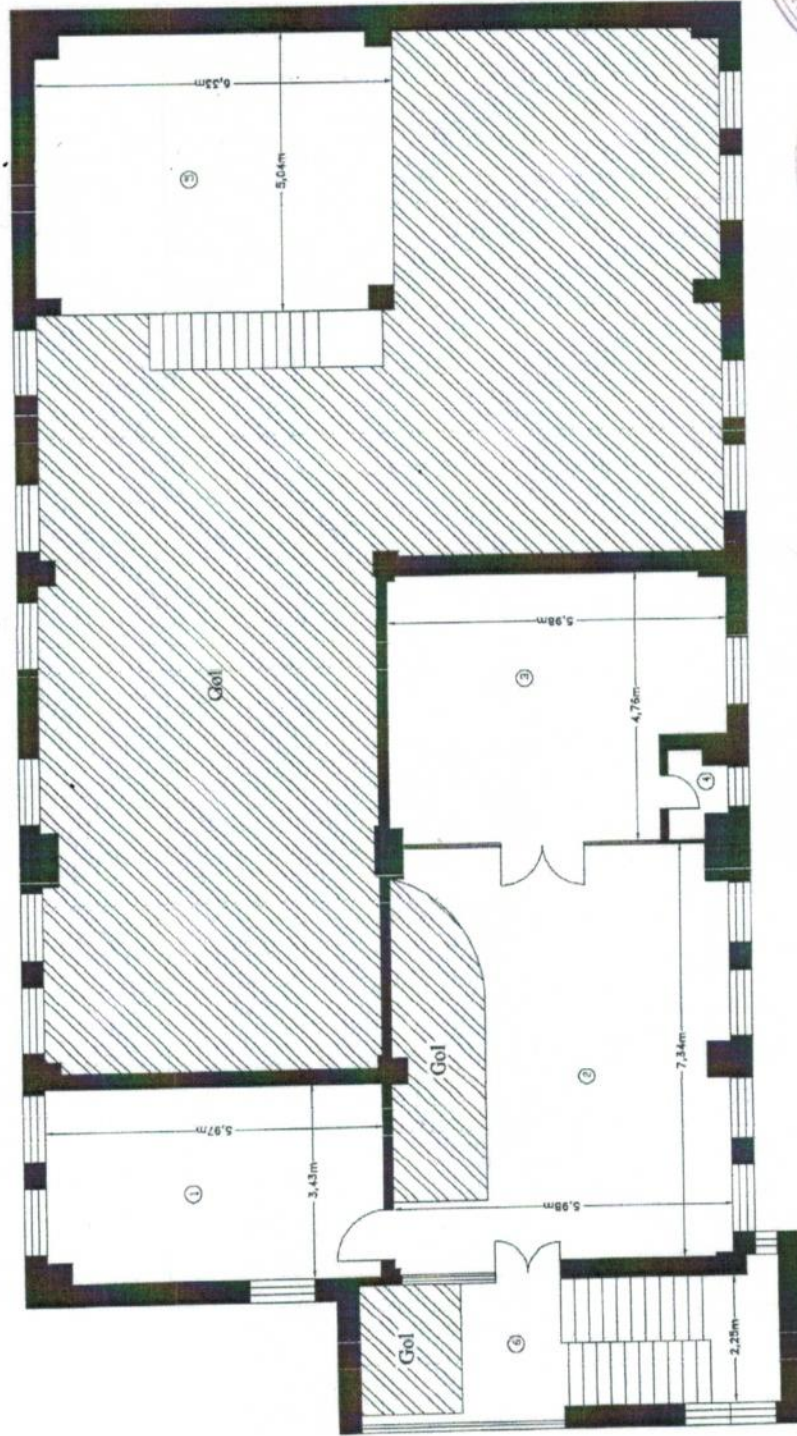

Nr. incaperi	Denumire incaperi	Suprafata utila (mp)
1	Birou	20,30
2	Birou	35,21
3	Birou	26,10
4	WC	1,56
5	Depozit	31,26
Suprafata Utila = 114,23mp		
6	Casa scarii	13,67
Suprafata Totala = 127,90 mp		
Executanti,		Data: 28.martie, 2019



RELEVEU SPATIU COMERCIAL

Scara 1:100

Nr. cadastral al terenului	Suprafata totala		Adresa imobilului: Municipiul Pitesti,
Cartea Funciara colectiva nr.			Mun. Pitesti, str. Fratii Golesti, Cl. ERAJ 2
Cod unitate individuala (U)	UAT	CF individuala	judetul Arges Municipiul Pitesti




Nr. incapere	Denumire incapere	Suprafata utila (mp)
1	Birou	75.99
2	Birou	15.82
3	Birou	4.89
4	Grup sanitar	2.40
5	WC	1.49
6	Grup sanitar	2.36
7	WC	1.41
8	Astiva	7.53
9	Vestiar	5.20
10	Magazie	11.53
11	Astelier	10.79
12	Depozit	154.84
13	Hol	20.96
Suprafata Utila = 315.21 mp		
14	Casa scarii	16.27
Suprafata Totala = 331.48 mp		
Executant:		Data: 28 martie 2019



RELEVU SPATIU COMERCIAL

Scara 1:100

Nr. cadastral al terenului	Suprafata totala	Adresa imobilului: Municipiul Pitesti,	
		Mun. Pitesti, str. Fratii Golesti, C1, ETAJ 3	
		judetul Arges	
Cartea Funciara colectiva nr.		UAT	Municipiul Pitesti
Cod unitate individuala (U)		CF individuala	

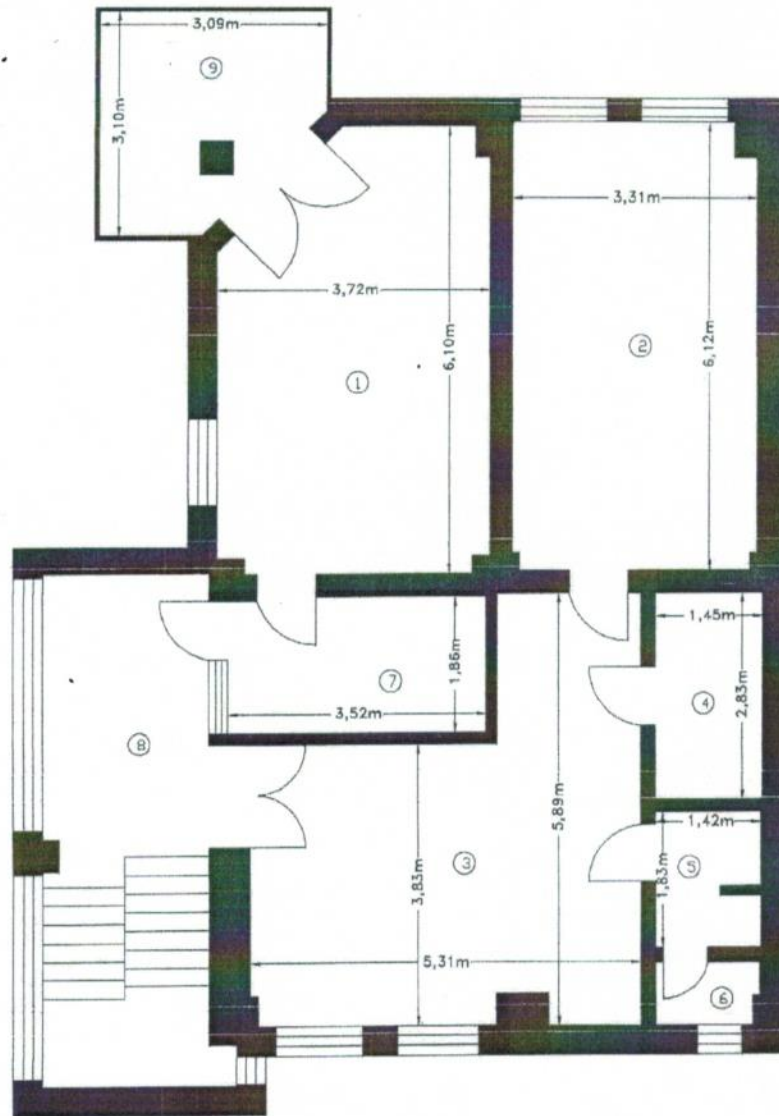

Nr. incapere	Denumire incapere	Suprafata utila (mp)
1	Birou	21.02
2	Birou	20.06
3	Birou	24.37
4	Arhiva	4.10
5	Grup sanitar	2.53
6	WC	1.17
7	Hol	6.52
Suprafata Utila =		79.77mp
8	Casa scarii	15.77
9	Balcon 1	7.92
Suprafata Totala =		103.46 mp
Executant,		Data: 28.martie. 2019